




EAST

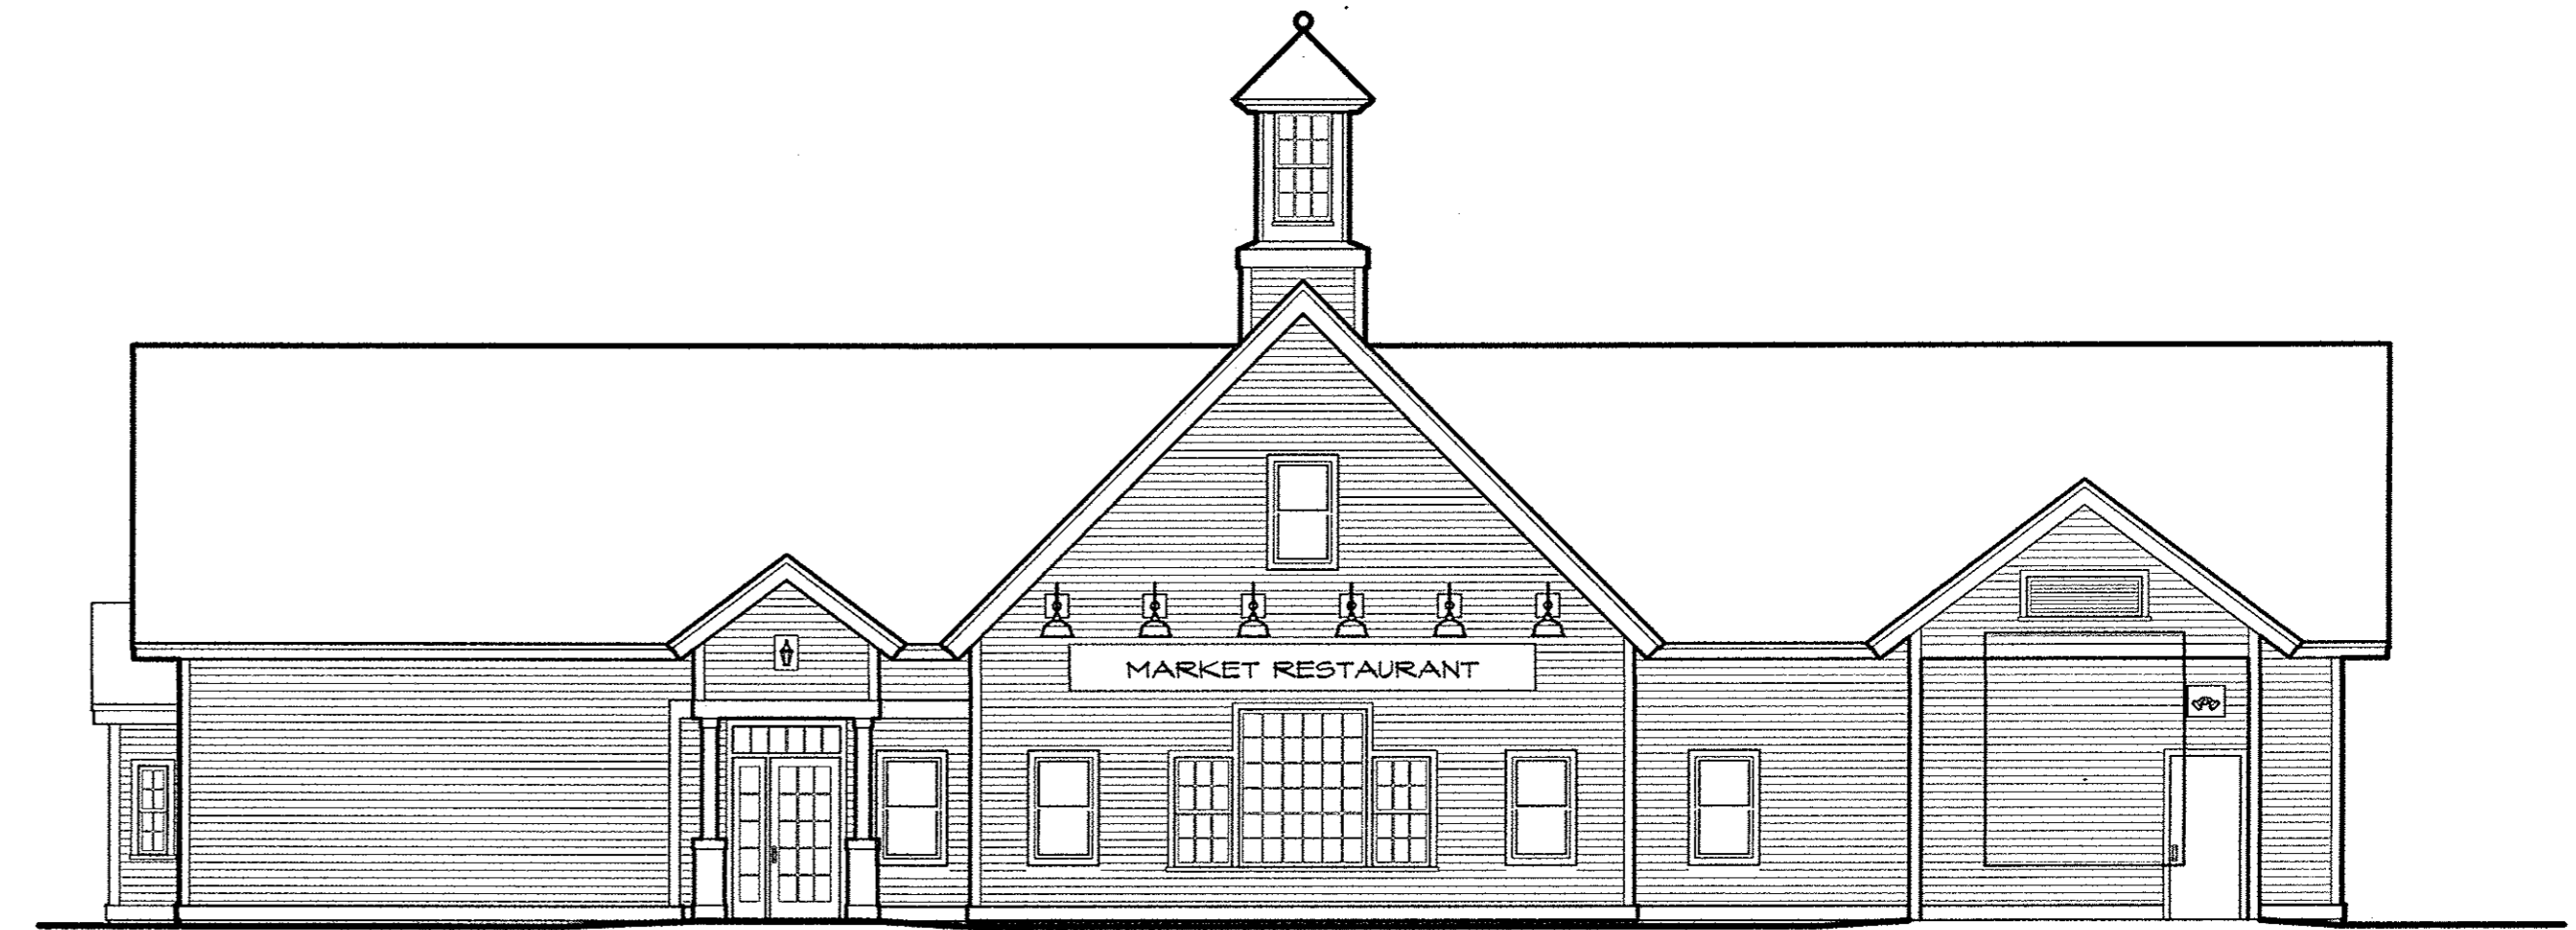

NORTH

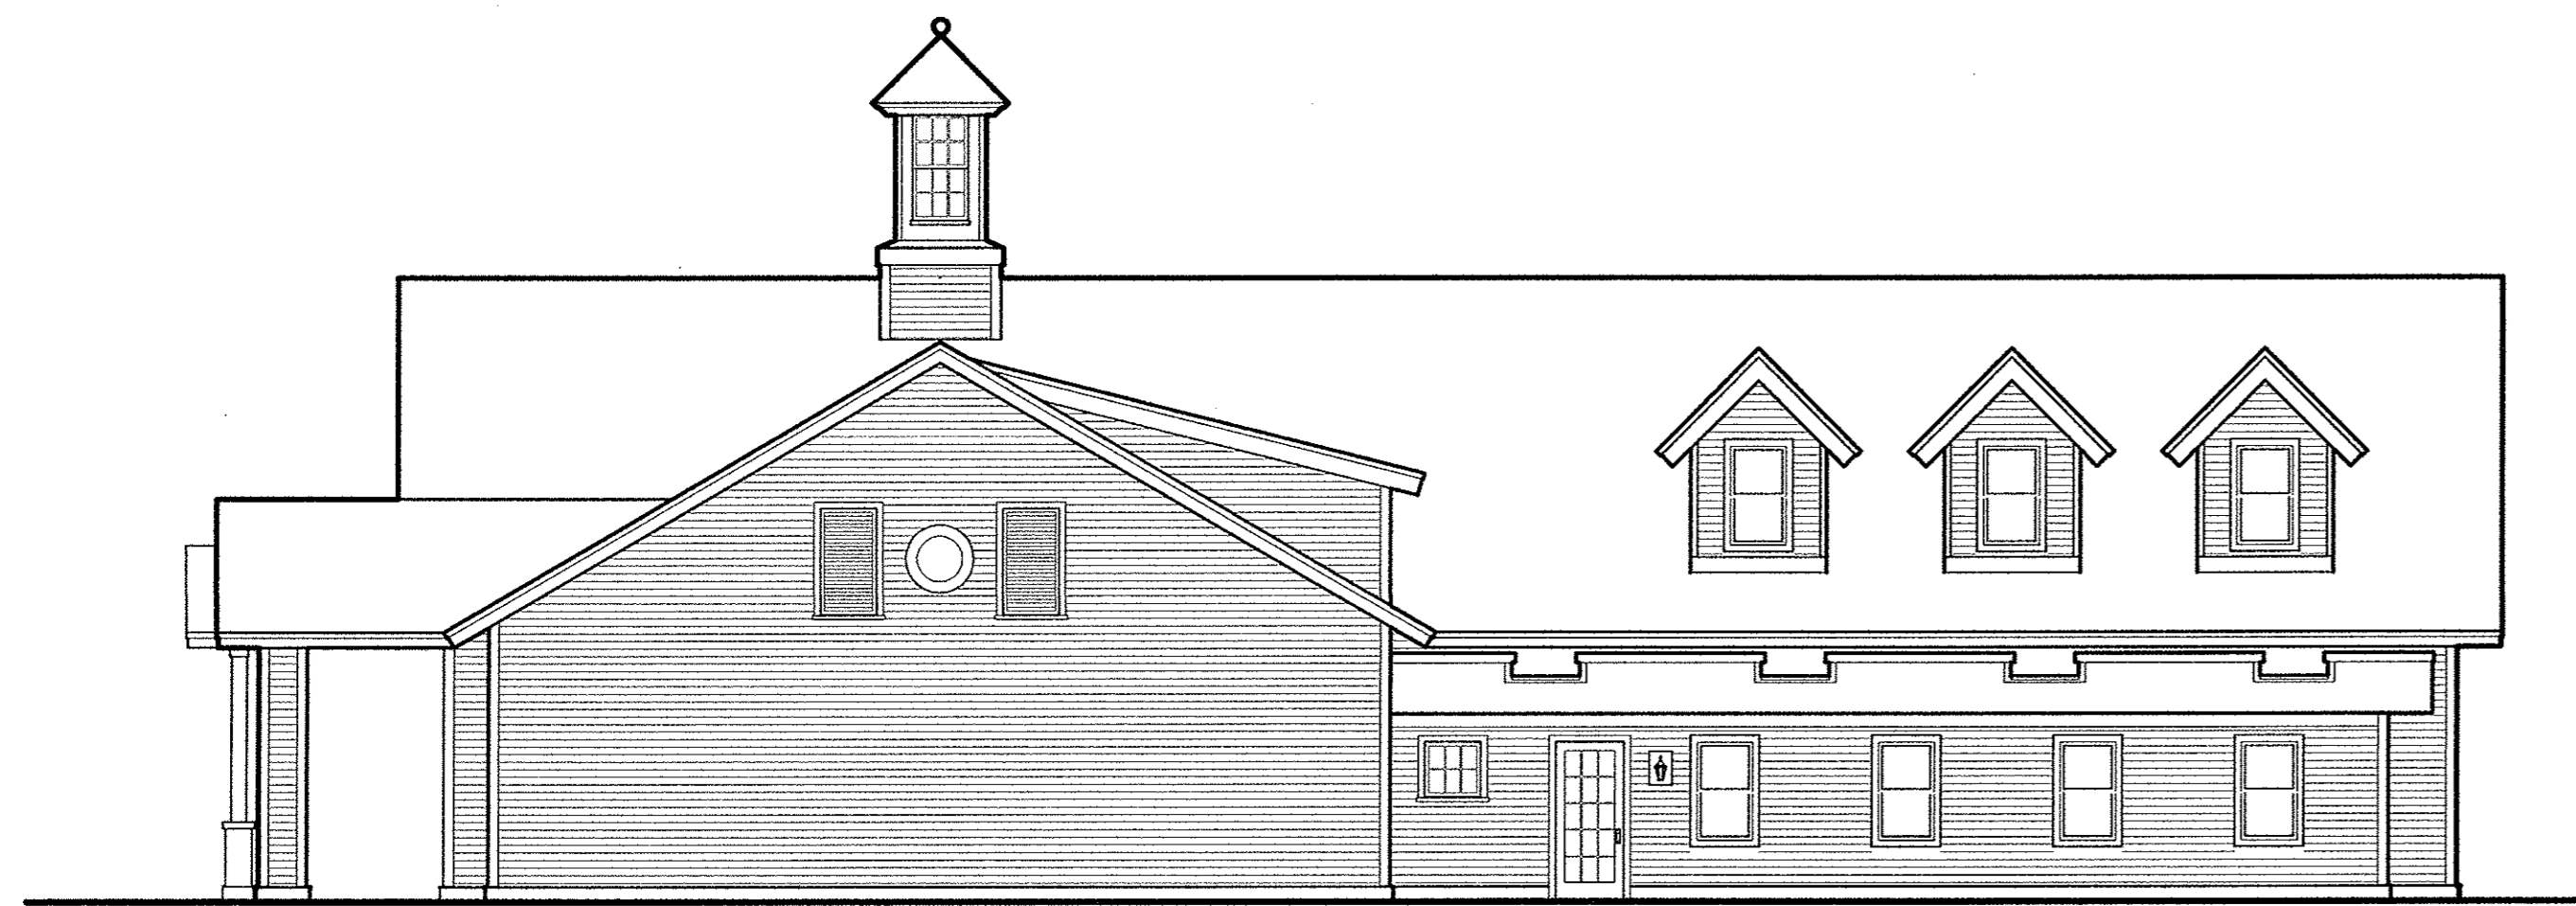

WEST

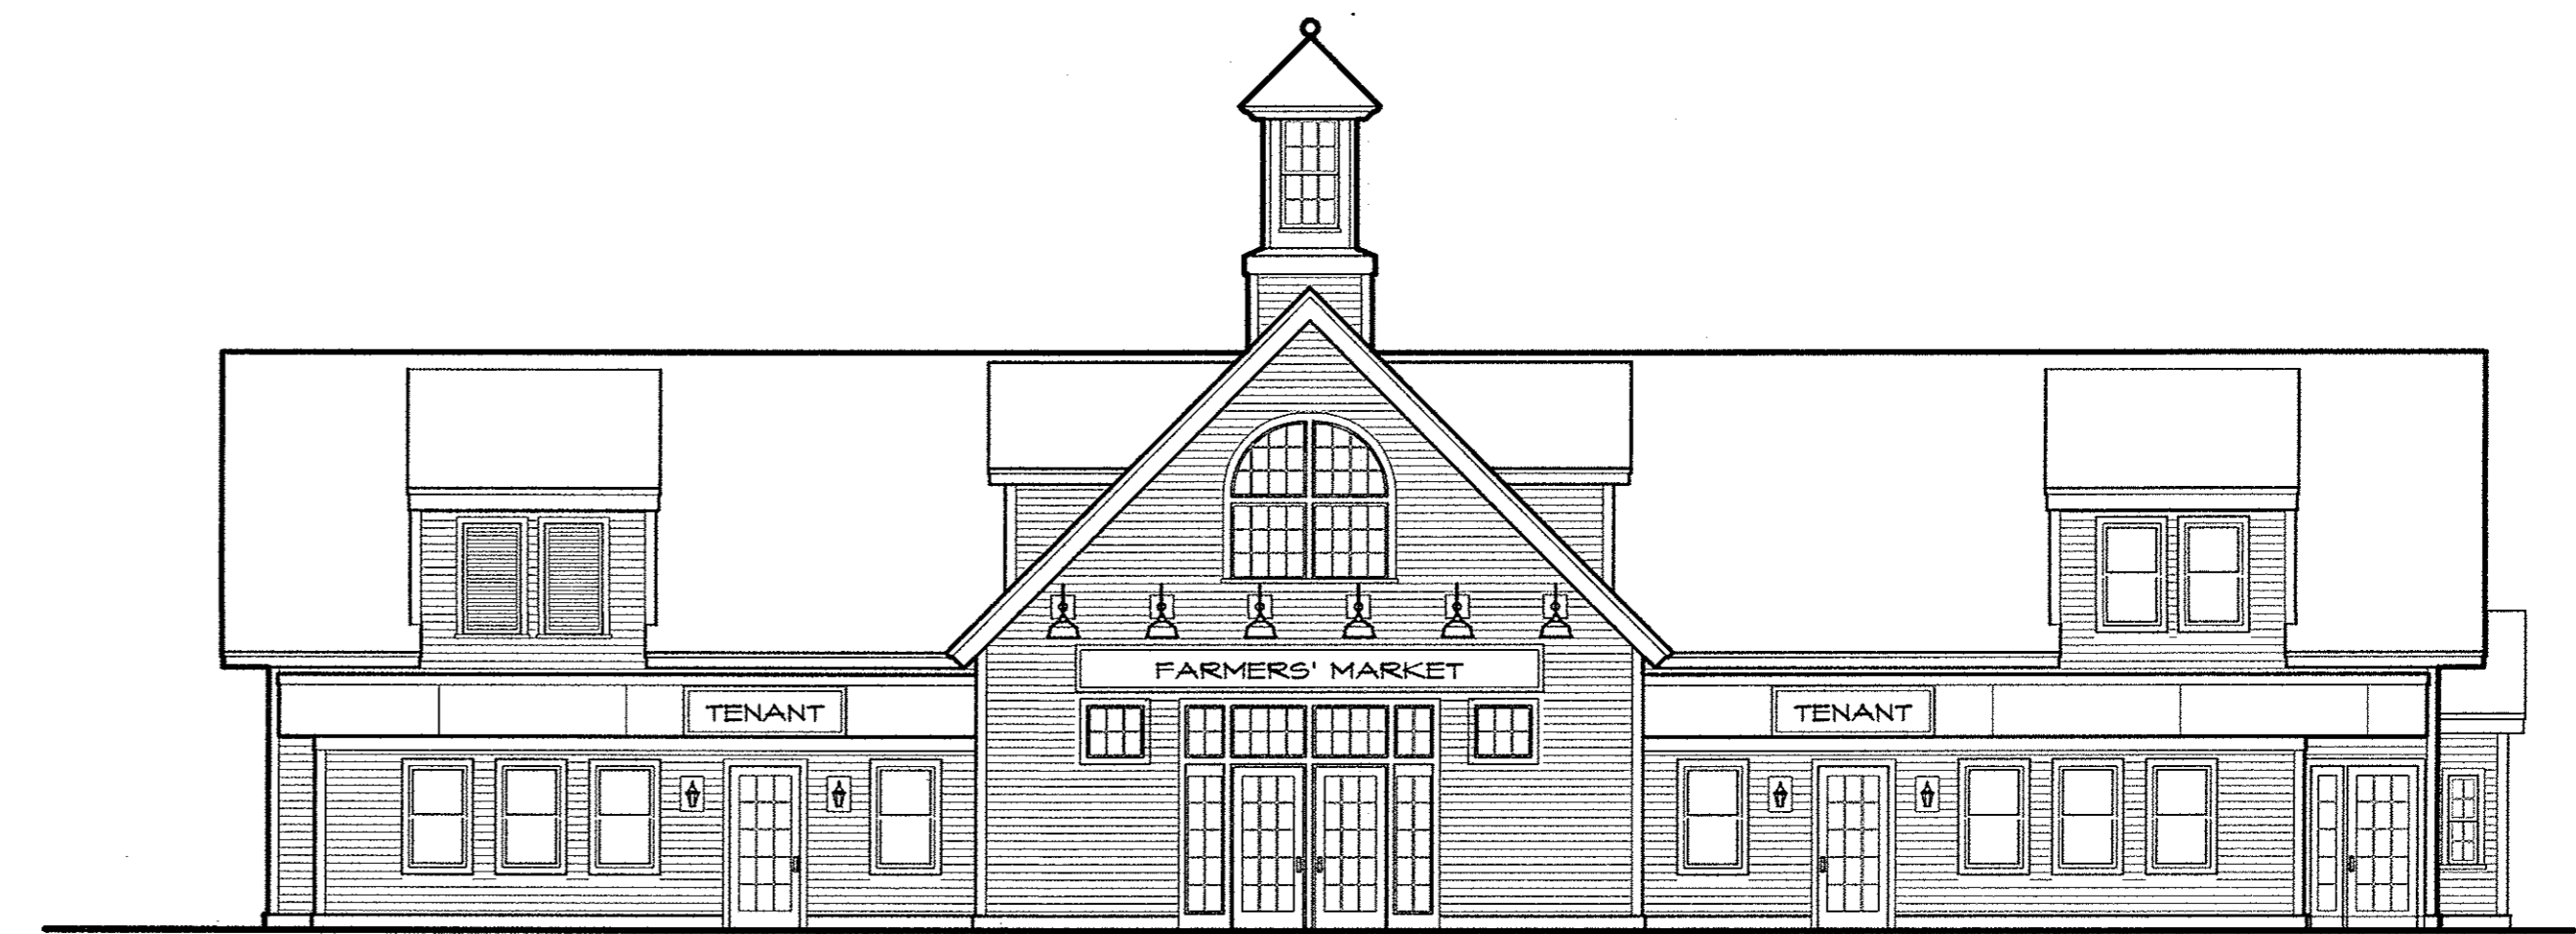

MAIN STREET

EXTERIOR ELEVATIONS  
0 1 2 4 6

**873 MAIN STREET**  
EXTERIOR ELEVATIONS: MARKET BUILDING

SITE PLAN IN  
**Ashby, Mass.**

PREPARED FOR  
**DLR REALTY TRUST**

SCALE: AS NOTED DECEMBER, 2010

**David E. Ross Associates, Inc.**


CIVIL ENGINEERS - LAND SURVEYORS  
ENVIRONMENTAL CONSULTANTS  
PO BOX 368-111 FITCHBURG RD, AYER, MA 01432  
(TEL. NO. 978-772-6232)

JOB NO. 24052 SHEET 7 OF 11 PLAN NO. L-11529

ASHBY PLANNING BOARD

DATE OF ENDORSEMENT & APPROVAL: \_\_\_\_\_

CHAIRMAN: \_\_\_\_\_

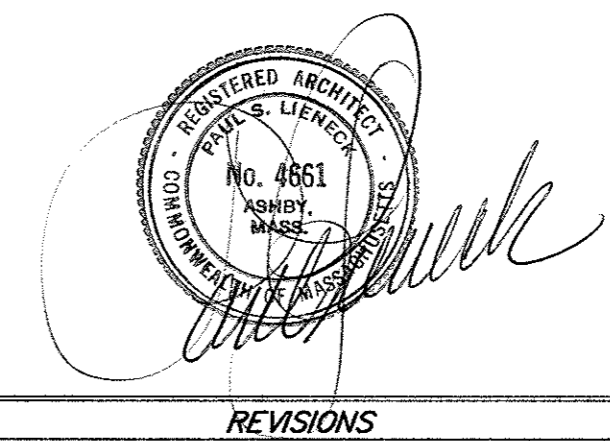

REVISIONS