

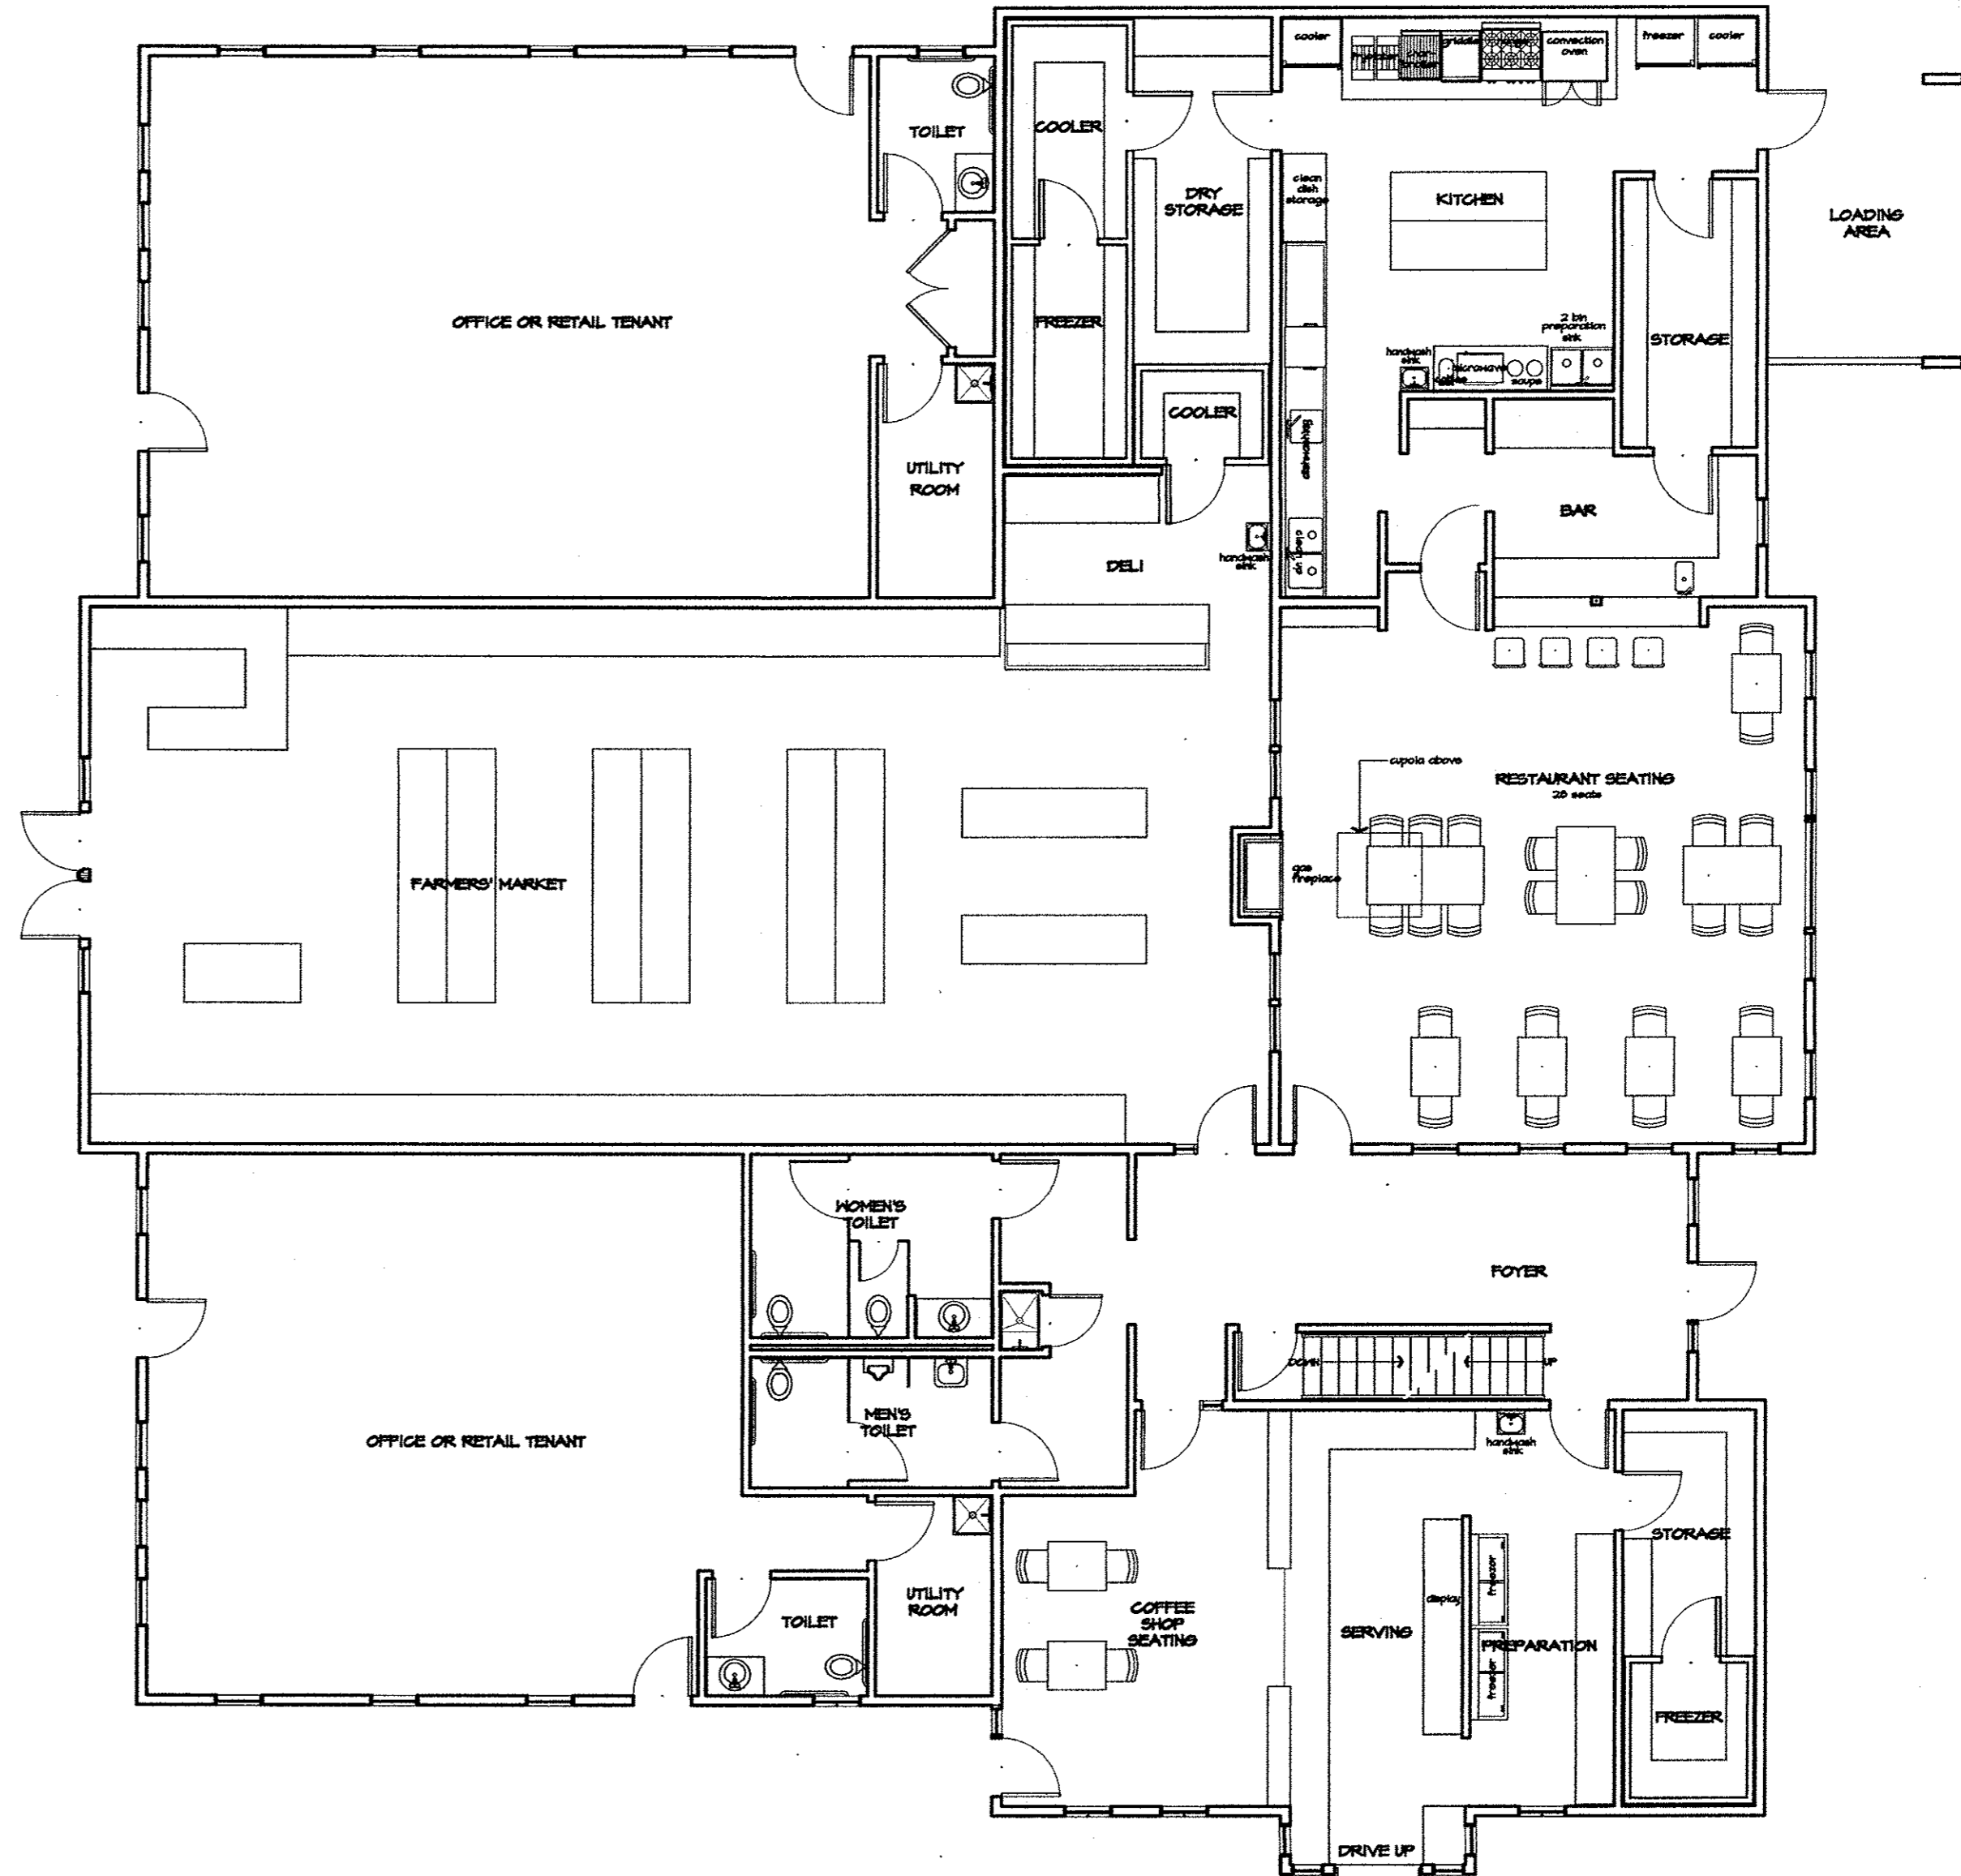


FLOOR PLAN: FOUNDATION AND BASEMENT

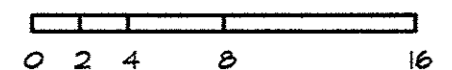

FLOOR PLAN: MAIN LEVEL

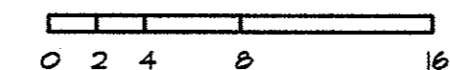

873 MAIN STREET
FLOOR PLANS: MARKET BUILDING

SITE PLAN IN
Ashby, Mass.

PREPARED FOR
DLR REALTY TRUST

SCALE: AS NOTED DECEMBER, 2010


David E. Ross Associates, Inc.

CIVIL ENGINEERS - LAND SURVEYORS
 ENVIRONMENTAL CONSULTANTS
 PO BOX 368-111 FITCHBURG RD, AYER, MA 01432
 (TEL. NO. 978-772-6232)

JOB NO. 24062 SHEET 5 OF 11 PLAN NO. L-11529

ASHBY PLANNING BOARD

DATE OF ENDORSEMENT & APPROVAL: _____
 CHAIRMAN: _____

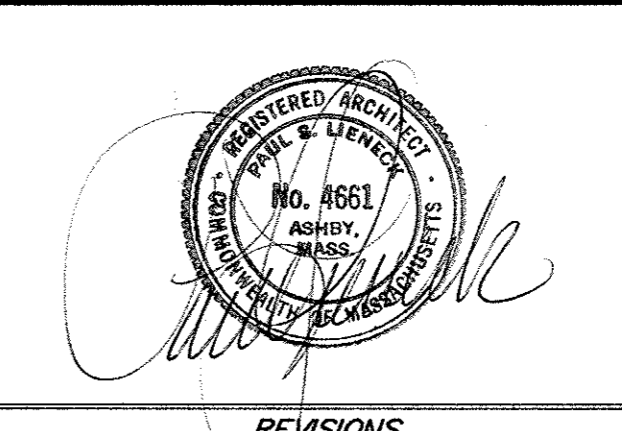

REVISIONS